


FIRST FLOOR PLAN

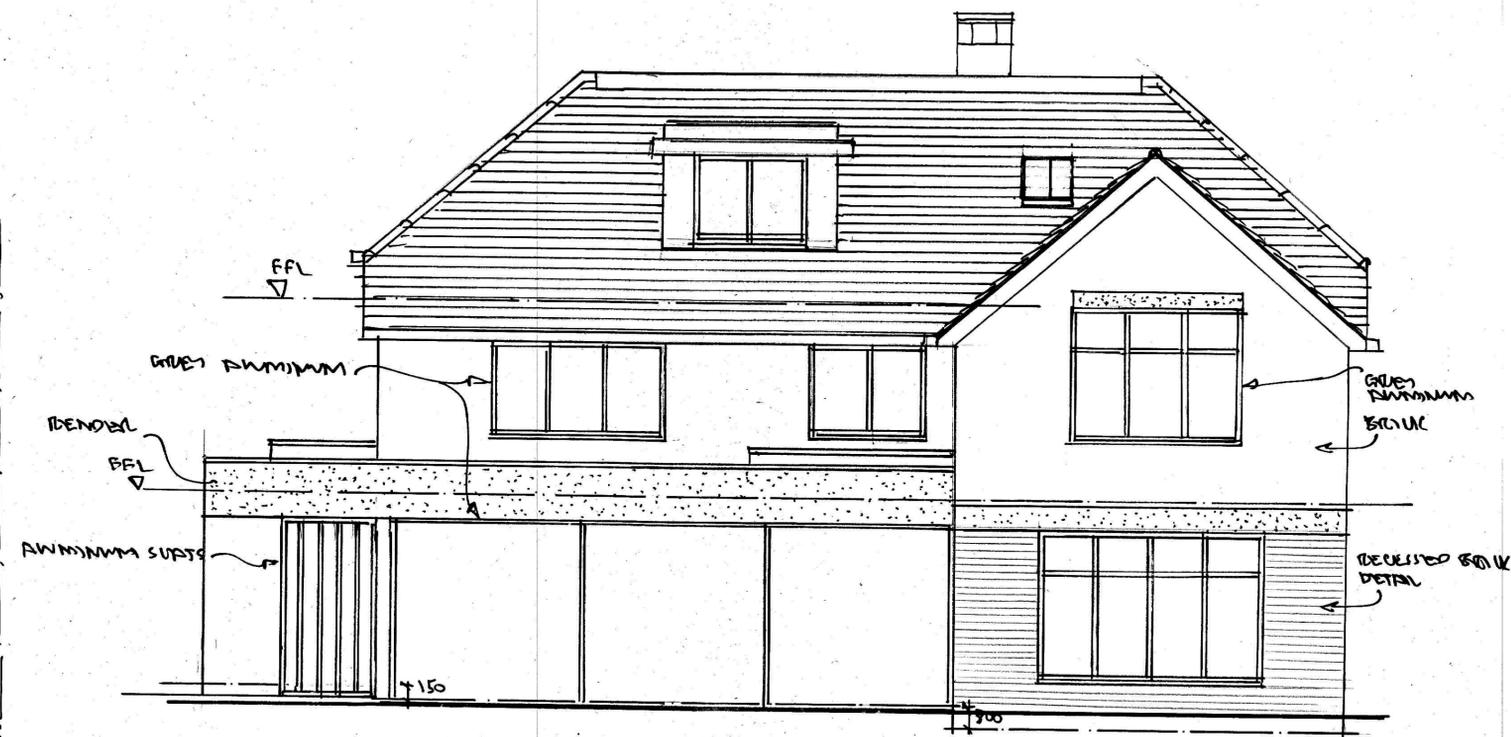

REAR ELEVATION

REVISION	D	DATE	June 15	COMMENTS	Updated
HOWARD PEASE ARCHITECTS					
07749 173672 howard@howardpeasearchitects.co.uk					
CLIENT	MR & MRS. KIMBELL				
PROJECT	4A SULLYBEN AVENUE HILPENDING				
TITLE	PLANS & ELEVATIONS				
SCALE	1:50	DATE	JUNE 15		
DRAWING NO	KSA/1015/02	REVISION	D.		