




PROPOSED

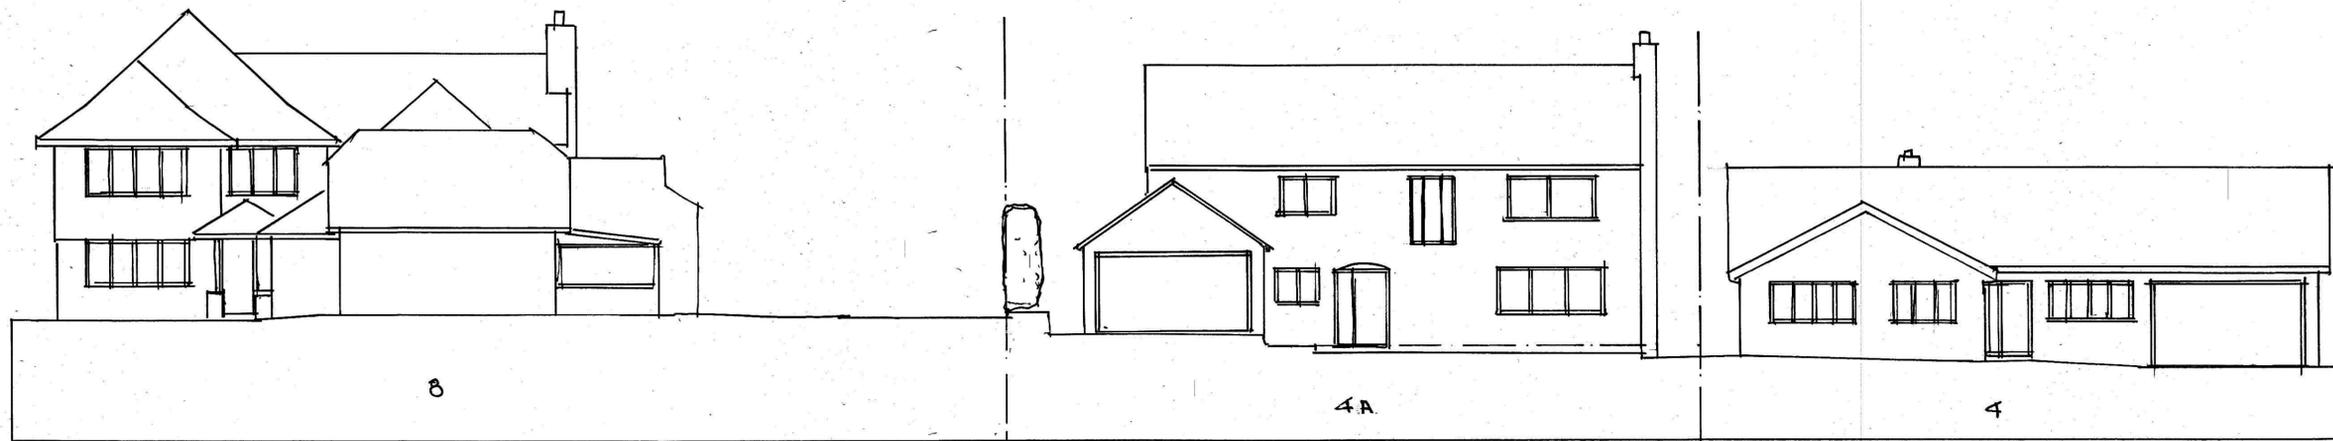

EXISTING

REVISION	DATE	COMMENTS
<b>HOWARD PEASE ARCHITECTS</b>		
07749 173672 howard@howardpeasearchitects.co.uk		
CLIENT	MR. & MRS. KIMBERLY	
PROJECT	4A SAUSSEWAY AVENUE HARPENDEN	
TITLE	STREET SCENES	
SCALE	1:100	DATE JAN '25
DRAWING NO	KSA/1624/04	REVISION A